

## SUBMITTAL: RHG-STH™ - GALVANIZED ROOF HATCH W/ SAFETY RAIL

PG 1 OF 2

The Model RHG Series with an integrated safety railing provides a complete solution in a single unit. JL roof hatches are weather-resistant, insulated and easy to operate.

### Features

- Designed with corner brackets welded to the counterflashing for easy assembly and installation of the safety railing in the field.
- Roof hatch with railing is sold as one unit.
- Complies with OSHA CFR 29-1910.29 when ordered with self-closing rigid gate SHG-2436

### Product Details:

#### RHG ROOF HATCH:

**Material:** 14 gauge galvanized steel.

**Finish:** Gray textured powder coat paint.

**Curb:** 12" single wall curb with 3-5/8" wide flange with holes for securing to roof deck.

**Cover:** 14 gauge galvanized steel, with 22 gauge galvanized steel liner. EPDM gasket seal.

**Insulation:** 1" Fiberboard insulation in curb and 1" mineral wool in cover.

**Hardware:** Heavy-duty hinge, pin and fastening hardware are zinc-plated steel. Heavy gauge, automatic hold-open arm with red vinyl grip for opening and closing.

**Spring:** Counterbalanced spring(s) in cylinders for lift assist.

**Latch:** Zinc-coated exterior and interior handles with interior and exterior padlock hasp.

**Load/Deflection:** Roof hatch cover has been tested and approved to support a minimum live load of 40 lbs/ft² with a maximum deflection of 1/150th of the span, maximum negative load of 50 lbs/ft² wind uplift, and 110 mph wind load when cover is in upright position.

#### STH-RAILING:

**Certifications:** When ordered with optional rigid gate, the railing meets **OSHA 1910.29** requirement for safe egress and ingress through rooftop hatch openings.

**Material:** 1.66" O.D. galvanized steel tubing.

**Finish:** Safety yellow powder coat paint.

**Hardware:** Zinc-plated steel nuts, bolts and washers and 3/16" ASTM proof coil chain with hoops for securing.

#### OPTIONAL FEATURES AT ADDITIONAL COST:

\_\_\_ Rigid Galvanized Steel Self-closing Gate –SHG-2436

\_\_\_ Stainless Steel Hardware: Hinges, exterior handle, inside locking handle.

\_\_\_ Energy Efficient Polyisocyanurate Insulation: 1-1/2" polyiso insulation on curb (R-10)


\_\_\_ Optional colors: \_\_\_ WH White Hammertone \_\_\_ RH Red Hammertone

\_\_\_ Ladder Posts \_\_\_ LP-4 \_\_\_ LP-5 \_\_\_ LP6 (see separate submittals for more information)

RHG-1-STH  
Shown with  
Optional Gate



QTY	MODEL	CURB OPENING		APPROX SHIPPING WEIGHT
		Width	Length	
	RHG-1-STH	2' 6"	3' 0"	216 lbs
	RHG-2-STH	4' 6"	2' 6"	280 lbs
	RHG-3-STH	8'	2' 6"	497 lbs
	RHG-4-STH	3' 0"	3' 0"	253 lbs
	RHG-5-STH	4' 0"	4' 0"	335 lbs

 <p>CONSTRUCTION PRODUCTS GROUP INC.</p> <p>RHG, RHG-STH AND SAF-T-Hatch ARE TRADEMARK OF ACPG</p> <p>PLEASE DOWNLOAD MOST CURRENT SUBMITTAL FROM WEBSITE BEFORE ORDERING</p>	Distributor:	Quantity:
	Contractor:	Approved By:
	Model #:	Architect:
	Project:	Date: © 2020 Activar Construction Products Group, Inc.
2/26/2020		




**FOR MORE INFORMATION CALL 1-888-926-1365**

Superior Specialty Supply • 9 Council Drive • PO Box 417 • Woodsboro, MD 21798 • [www.sssupply.com](http://www.sssupply.com)

**SUBMITTAL: RHG-STH GALVANIZED ROOF HATCH WITH SAFETY RAIL**

**PAGE 2 OF 2**

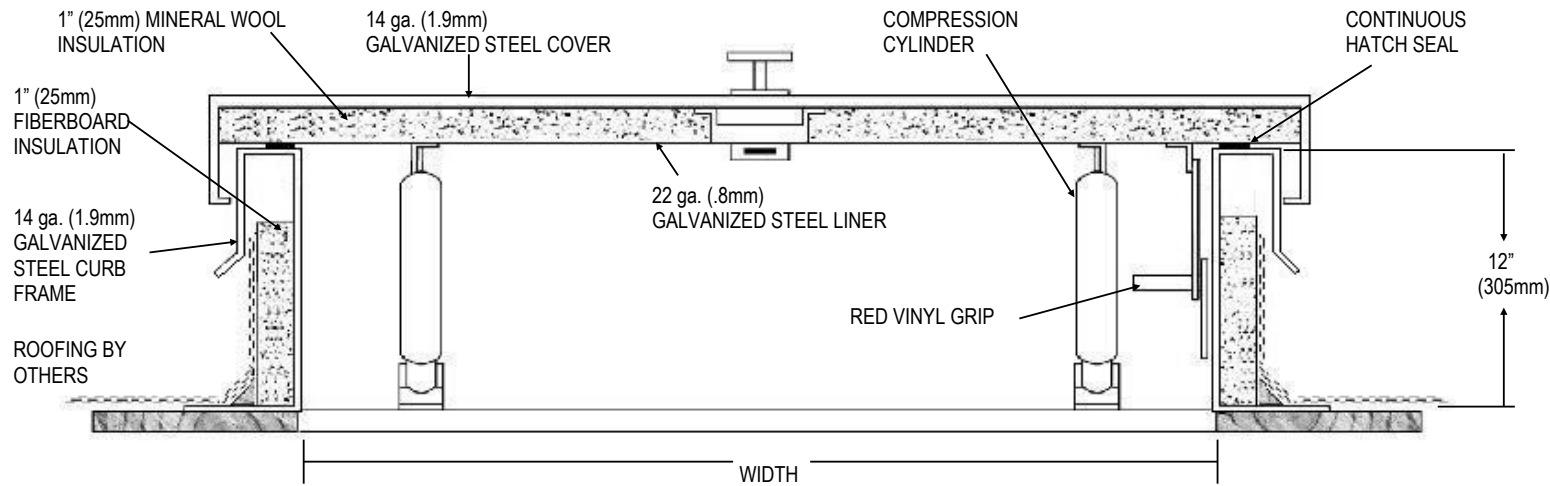

**Rail Supports are Welded to Curb**



**FOR MORE INFORMATION CALL 1-888-926-1365**

Superior Specialty Supply • 9 Council Drive • PO Box 417 • Woodsboro, MD 21798 • [www.sssupply.com](http://www.sssupply.com)